


1 2 3 4 5 6 7 8

RevNo	Revision note	Date	Signature	Checked

BARRIER WIDTH = 900 mm FOR STANDARD BARRIERS (BESPOKE BARRIERS MAY VARY)

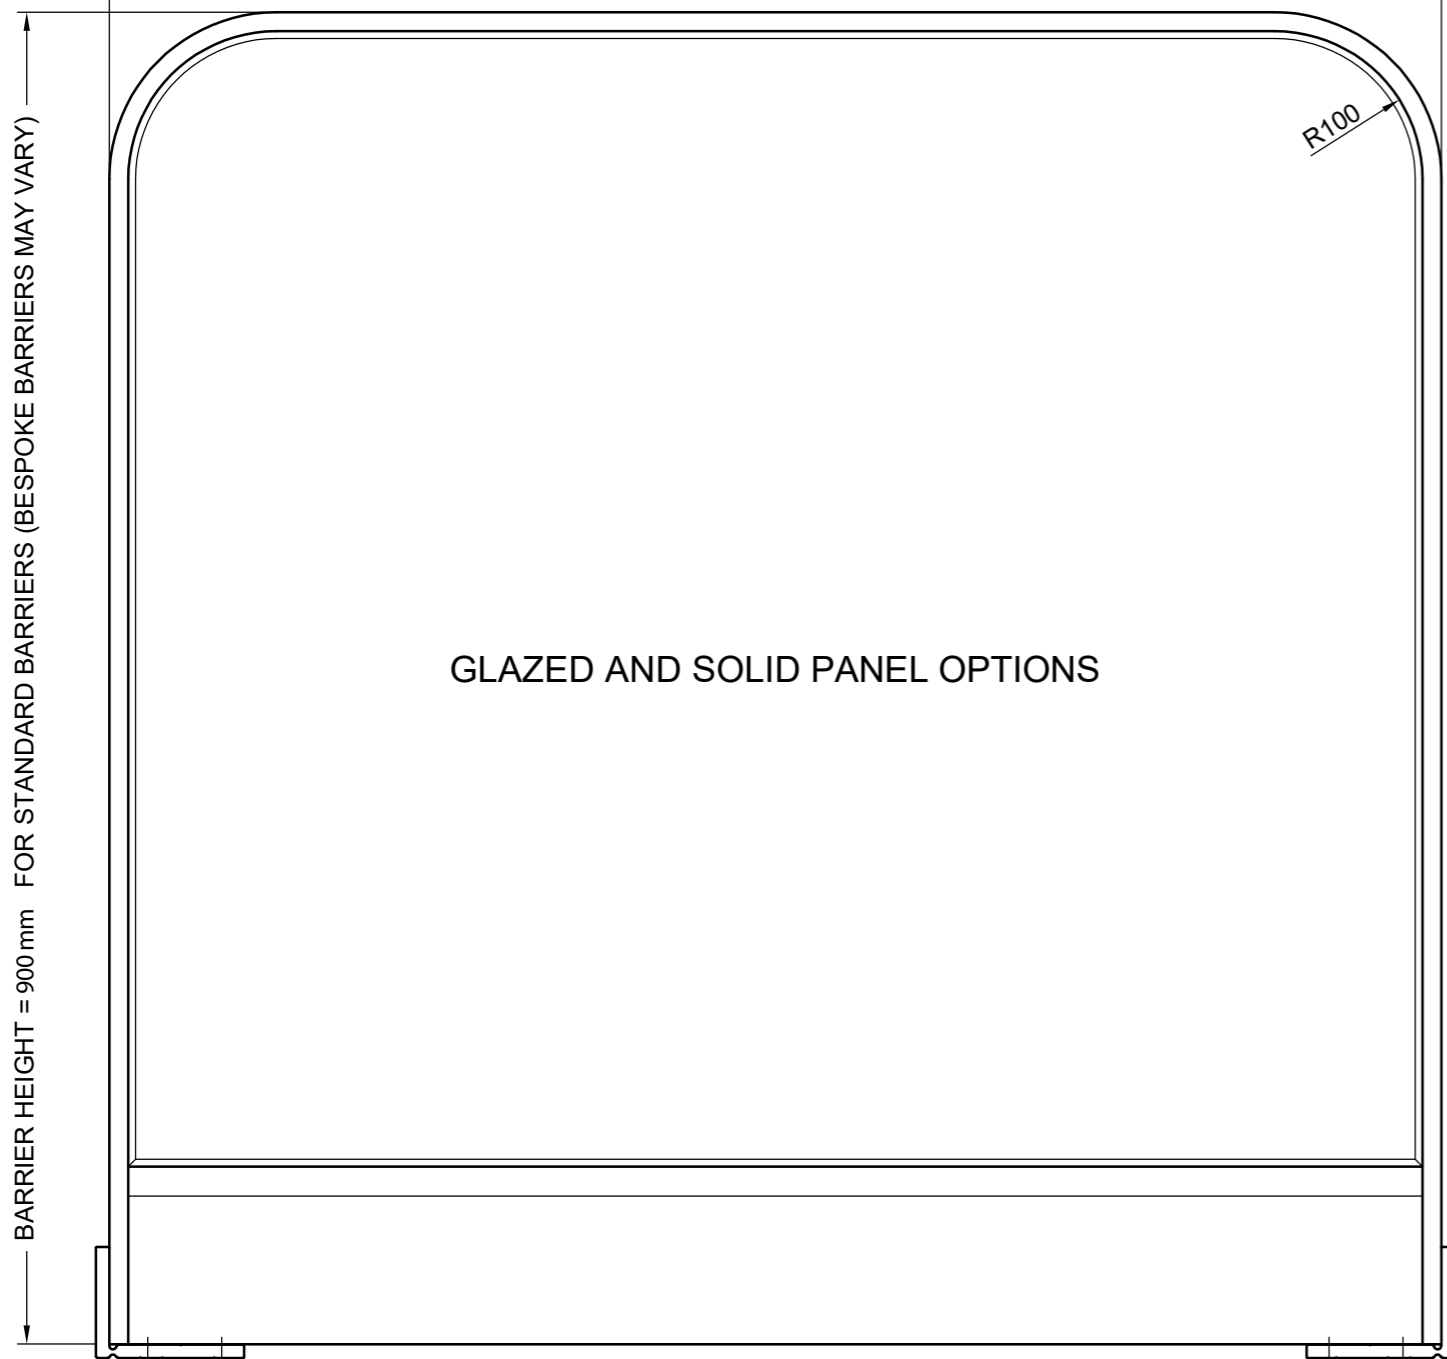

GLAZED AND SOLID PANEL OPTIONS

BARRIER HEIGHT = 900 mm FOR STANDARD BARRIERS (BESPOKE BARRIERS MAY VARY)


R100

75

100

O/A WIDTH = BARRIER WIDTH + 18 mm


DIMENSIONS IN mm UNLESS OTHERWISE STATED
HIDDEN DETAIL OMITTED FOR CLARITY

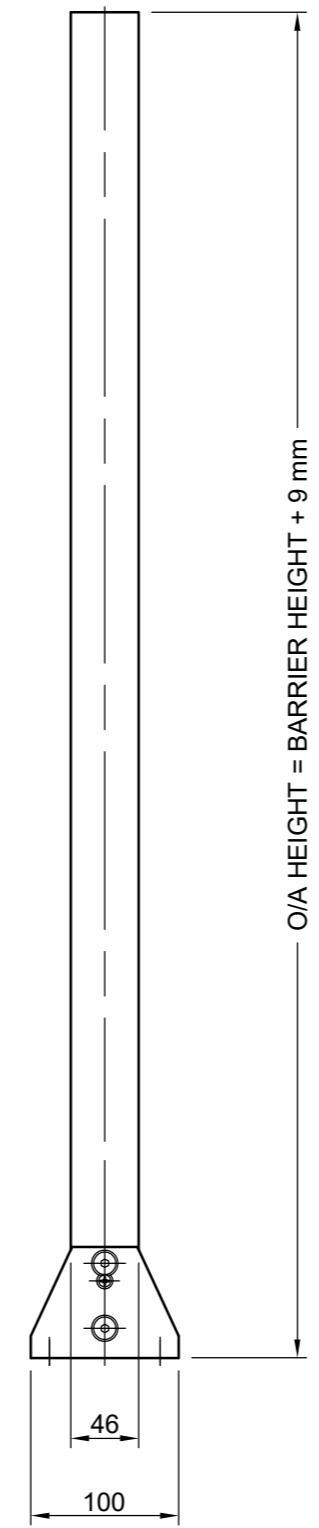

O/A HEIGHT = BARRIER HEIGHT + 9 mm

46

100

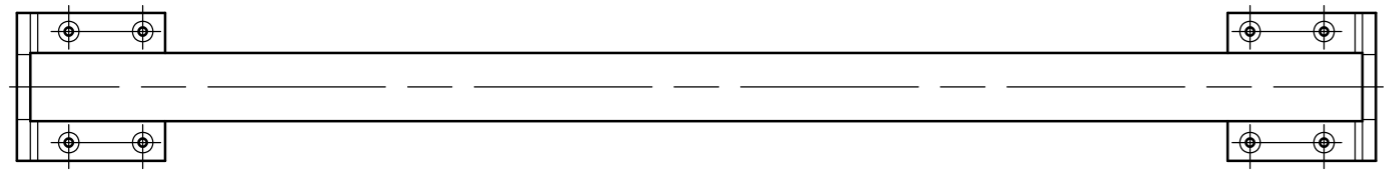

A3

1 2 3 4 5 6 7 8