

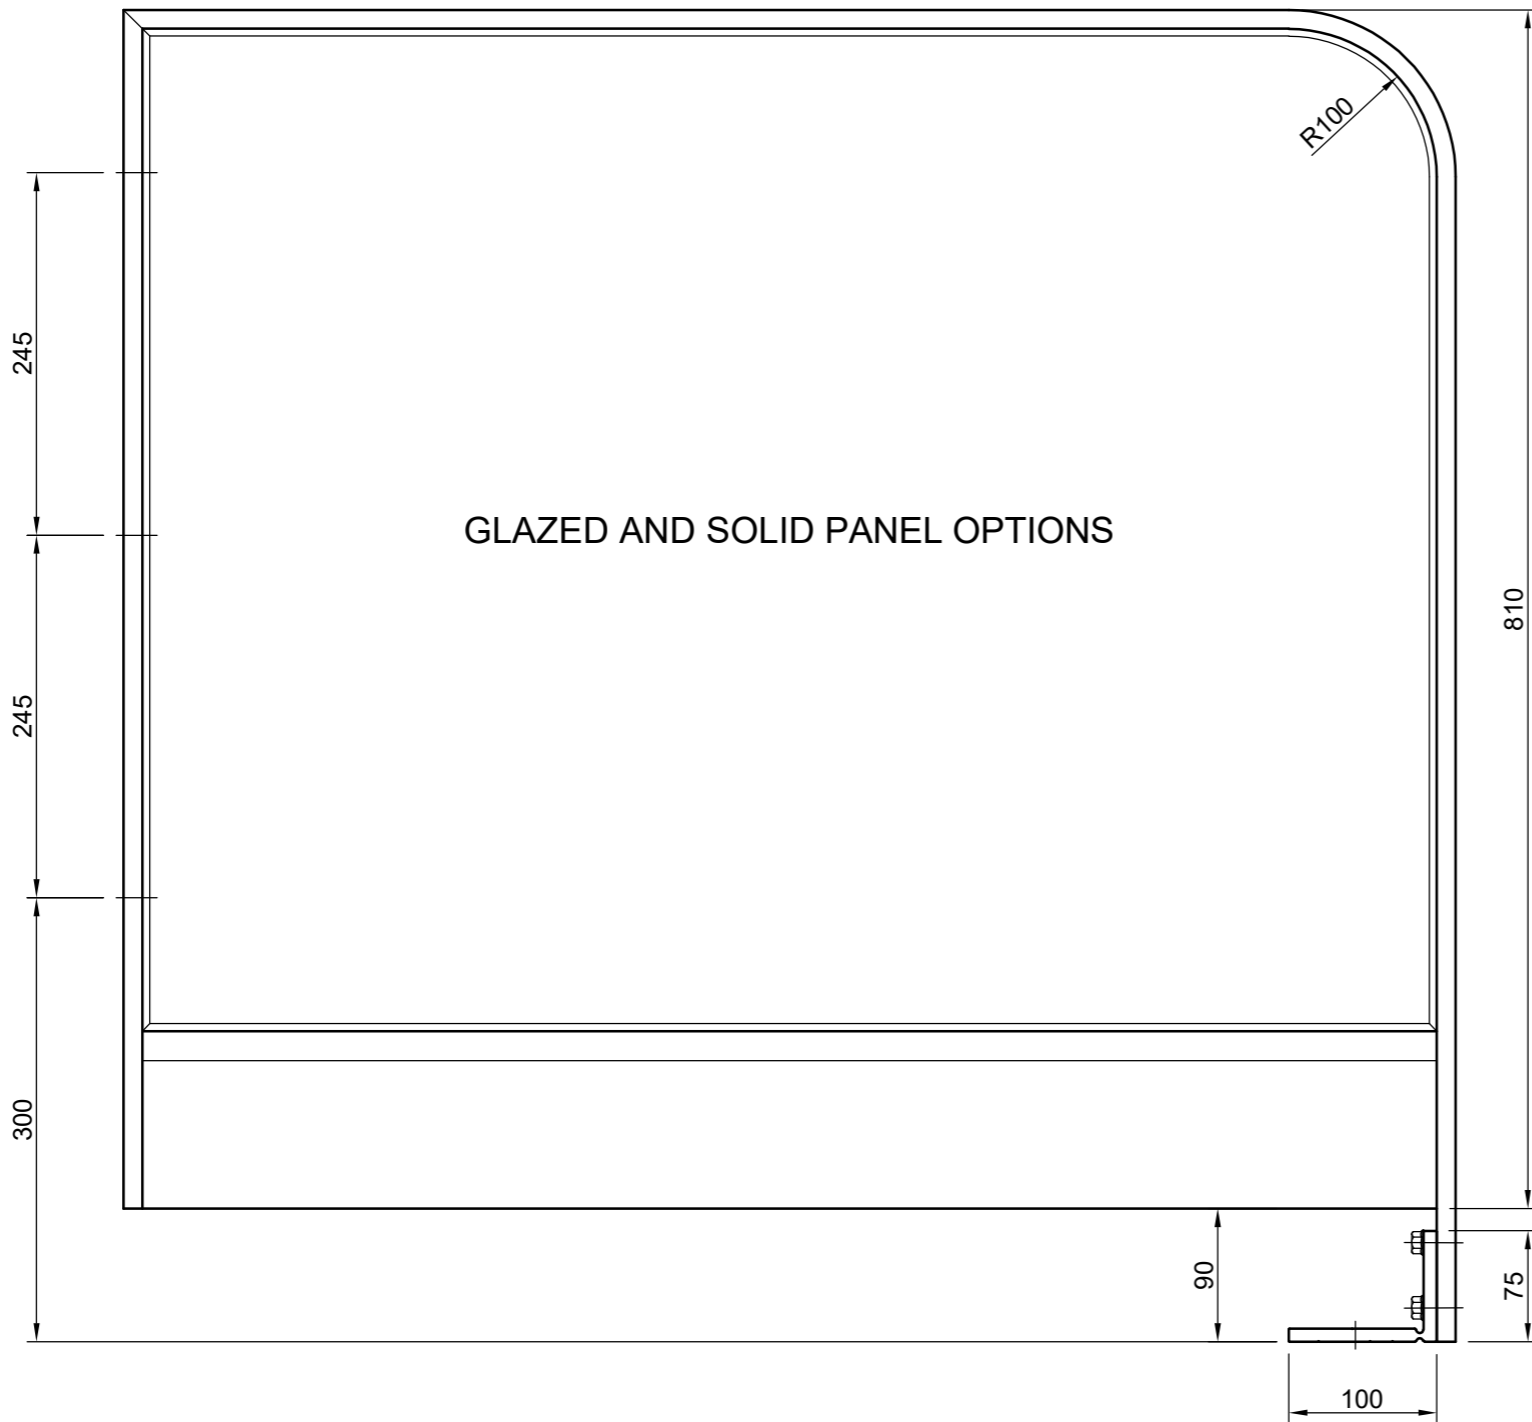


**END VIEW
(WALL MOUNTING
FACE)**

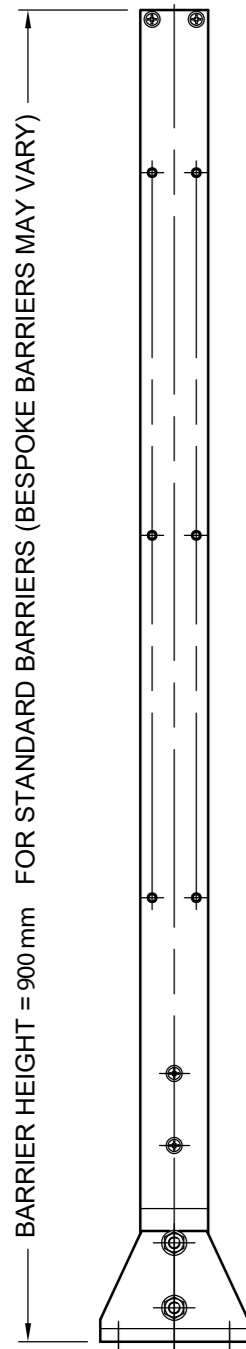

END VIEW

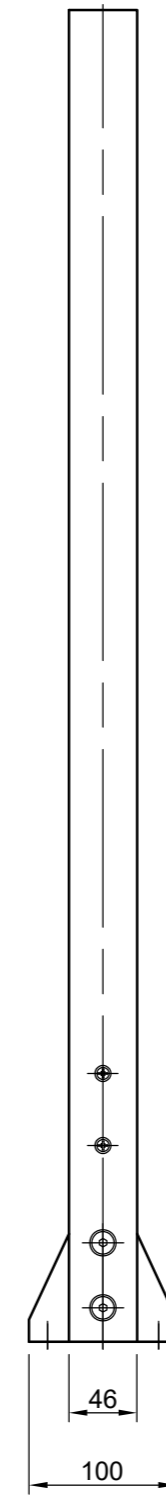


DIMENSIONS IN mm UNLESS OTHERWISE STATED

HIDDEN DETAIL OMITTED FOR CLARITY



PLEASE NOTE: THE WALL FIXING HOLE DIMENSIONS SHOWN HERE ARE PROVIDED FOR GUIDANCE. THE BARRIERS ARE MANUFACTURED TO GENEROUS TOLERANCES AND WE WOULD ALWAYS RECOMMEND MARKING THROUGH THE FIXING HOLES ONTO THE FIXING SURFACE PRIOR TO DRILLING TO GUARANTEE ACCURATE ALIGNMENT.

PLAN VIEW

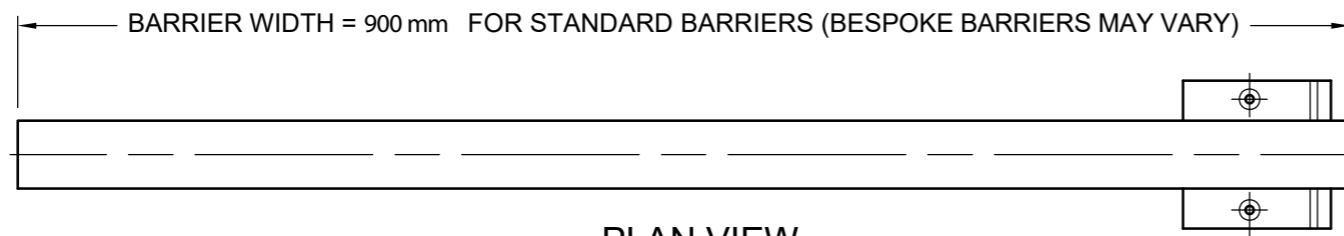

A3

Scale
1:5